


CONCRETE WALKWAY WITH INTERLOCKING PAVERS INSTALLED OVER 60-MIL EPDM OR TPO MEMBRANE TO SEGREGATE GREEN GRID AREA FROM REMAINING ROOF. ADDITIONAL ROM MAY BE REQUIRED TO WIDEN THE AREA, ALSO WHERE ROOF SLOPE CAUSES SLIDING OF PAVERS.

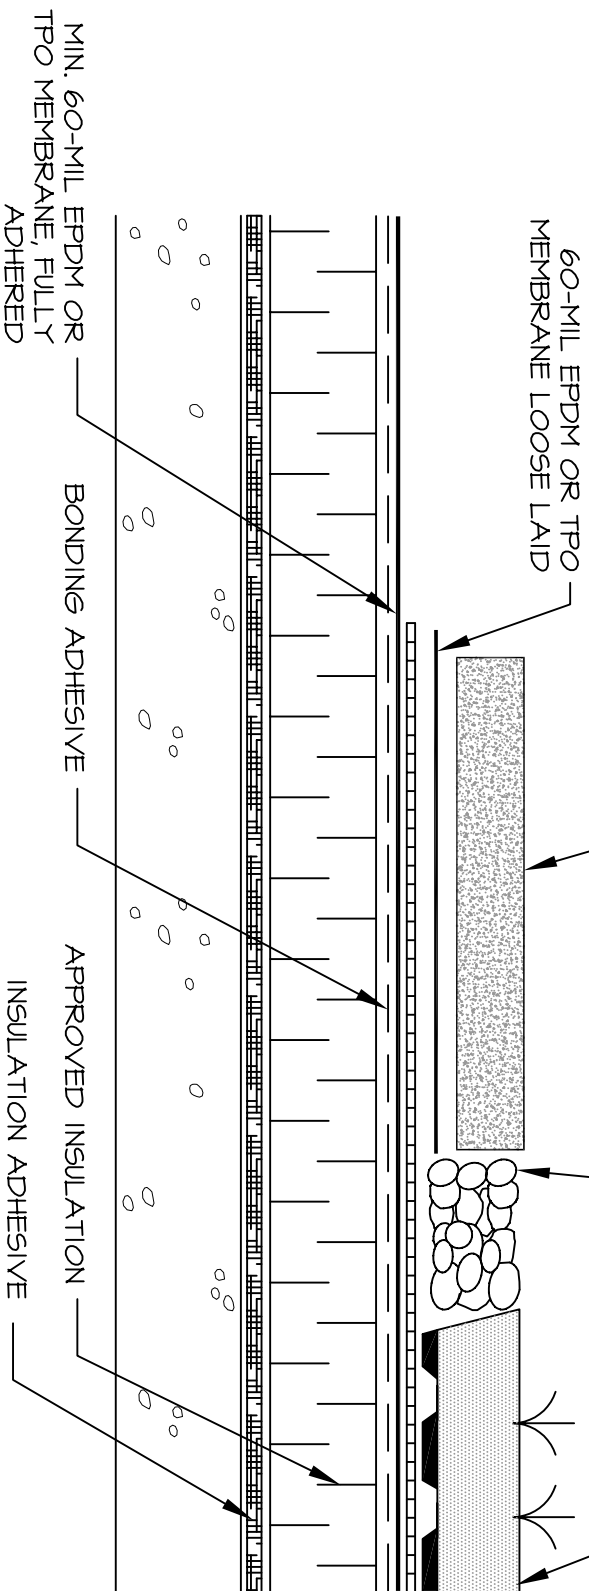

STONE BALLAST TO FILL VOIDS IN AN IRREGULAR OR CURVED LAYOUT  
CARLISLE  
GreenGrid TRAY

- NOTE:
1. CONSULTANT TO DESIGN A SAFE WALKWAY LOCATION ON THE ROOF.
  2. CONSULTANT TO LAYOUT WALKWAY TO AVOID THE EXCESSIVE IMPEDANCE OF WATER FLOW TO DRAINS.



**GreenGrid®**  
SEGREGATION DETAIL: BETWEEN GARDEN &  
EXPOSED SINGLE PLY ROOF

